

Appendix 6A

Your company
 ZIP code
 City
 Phone number

My book


CONTRACT: 123456

LOCATION: +L1

TGBT

				REVISION
				0
0	13/10/2016	J. Smith		
REV.	DATE	NAME	CHANGES	SCHEME
				03
Drawn by A.B.			Date 07/09/2016	

Electrical

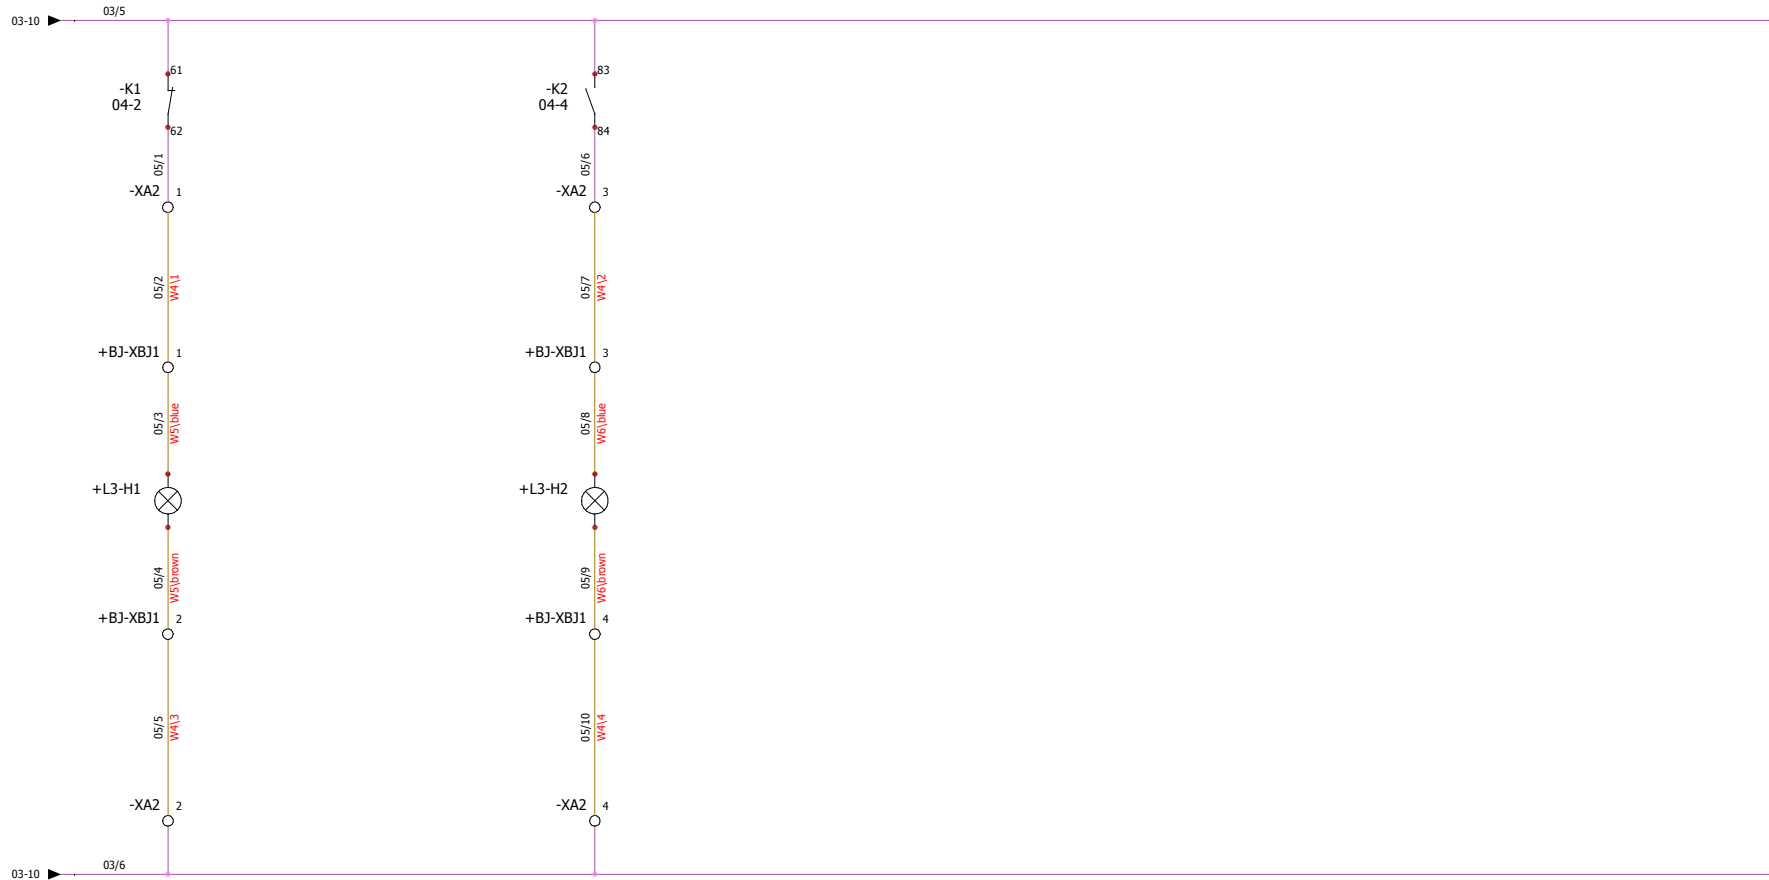

**Motor 1
ON**

**Motor 2
ON**

Appendix 6B

Your company
ZIP code
City
Phone number

My book

				REVISION
				0
0	10/11/2016	J. Smith		SCHEME
REV.	DATE	NAME	CHANGES	05
Drawn by A.B.			Date 07/09/2016	

CONTRACT: 123456

LOCATION: +L1

TGBT