


Sensor #1 Sensor #2 Sensor #3 Sensor #4 Sensor #5 Sensor #6 Sensor #7 Sensor #8 Sensor #9

-N1
Schneider Electric
TWDLCDA16DRF

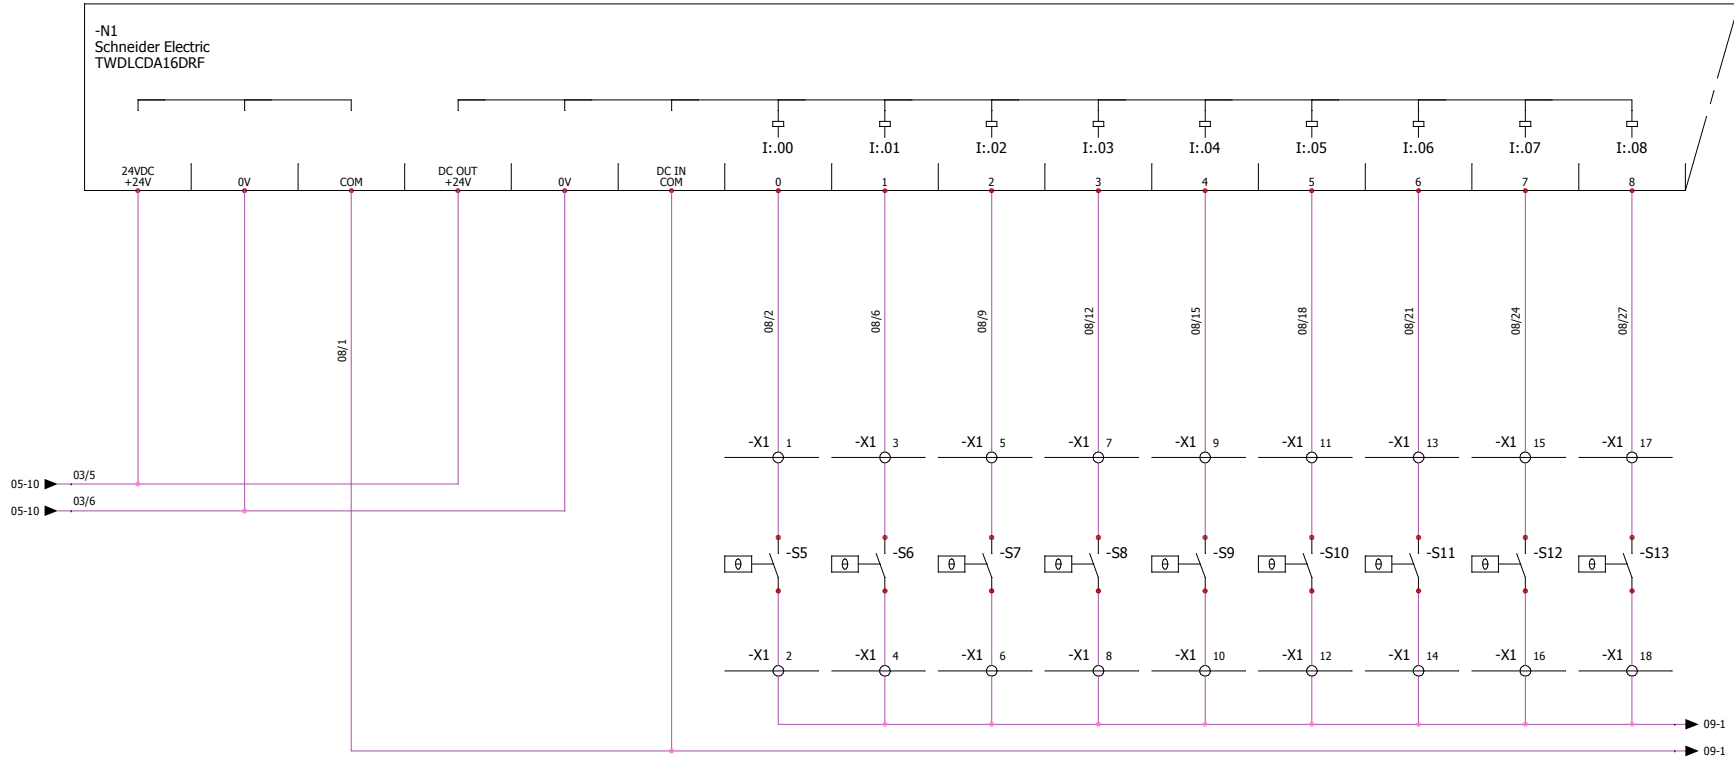

Appendix 8A

Your company
ZIP code
City
Phone number


My book

CONTRACT: 123456

LOCATION: +L1

TGBT

				REVISION
				0
0	17/11/2016	J. Smith		
REV.	DATE	NAME	CHANGES	SCHEME
				08
Drawn by A.B.			Date 07/09/2016	

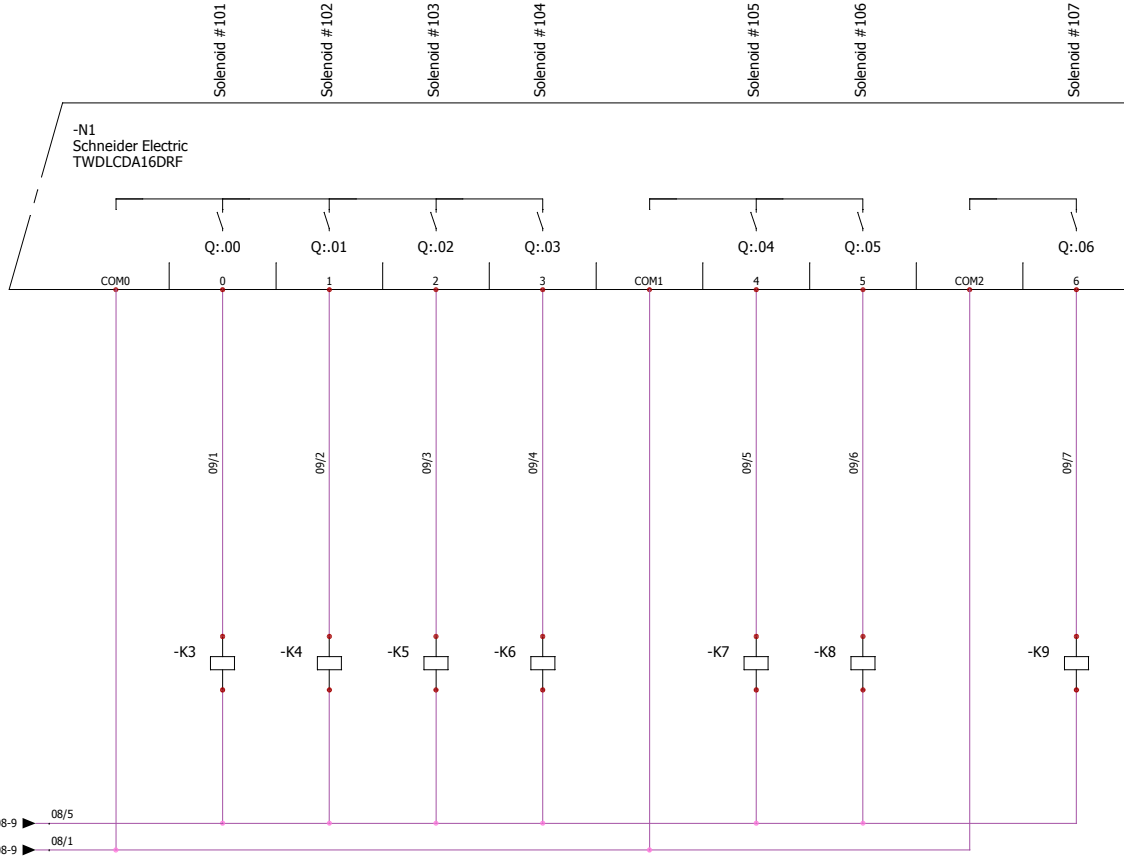

Appendix 8B

Electrical

Your company ZIP code City Phone number	My book			REVISION			
				0			
CONTRACT: 123456	LOCATION: +L1	TGBT	REV.	DATE	NAME	CHANGES	SCHEME
			0	17/11/2016	J. Smith		09
Drawn by A.B.						Date 07/09/2016	